


KEY

- Cone
- Sign
- Closed area
- Diversion route

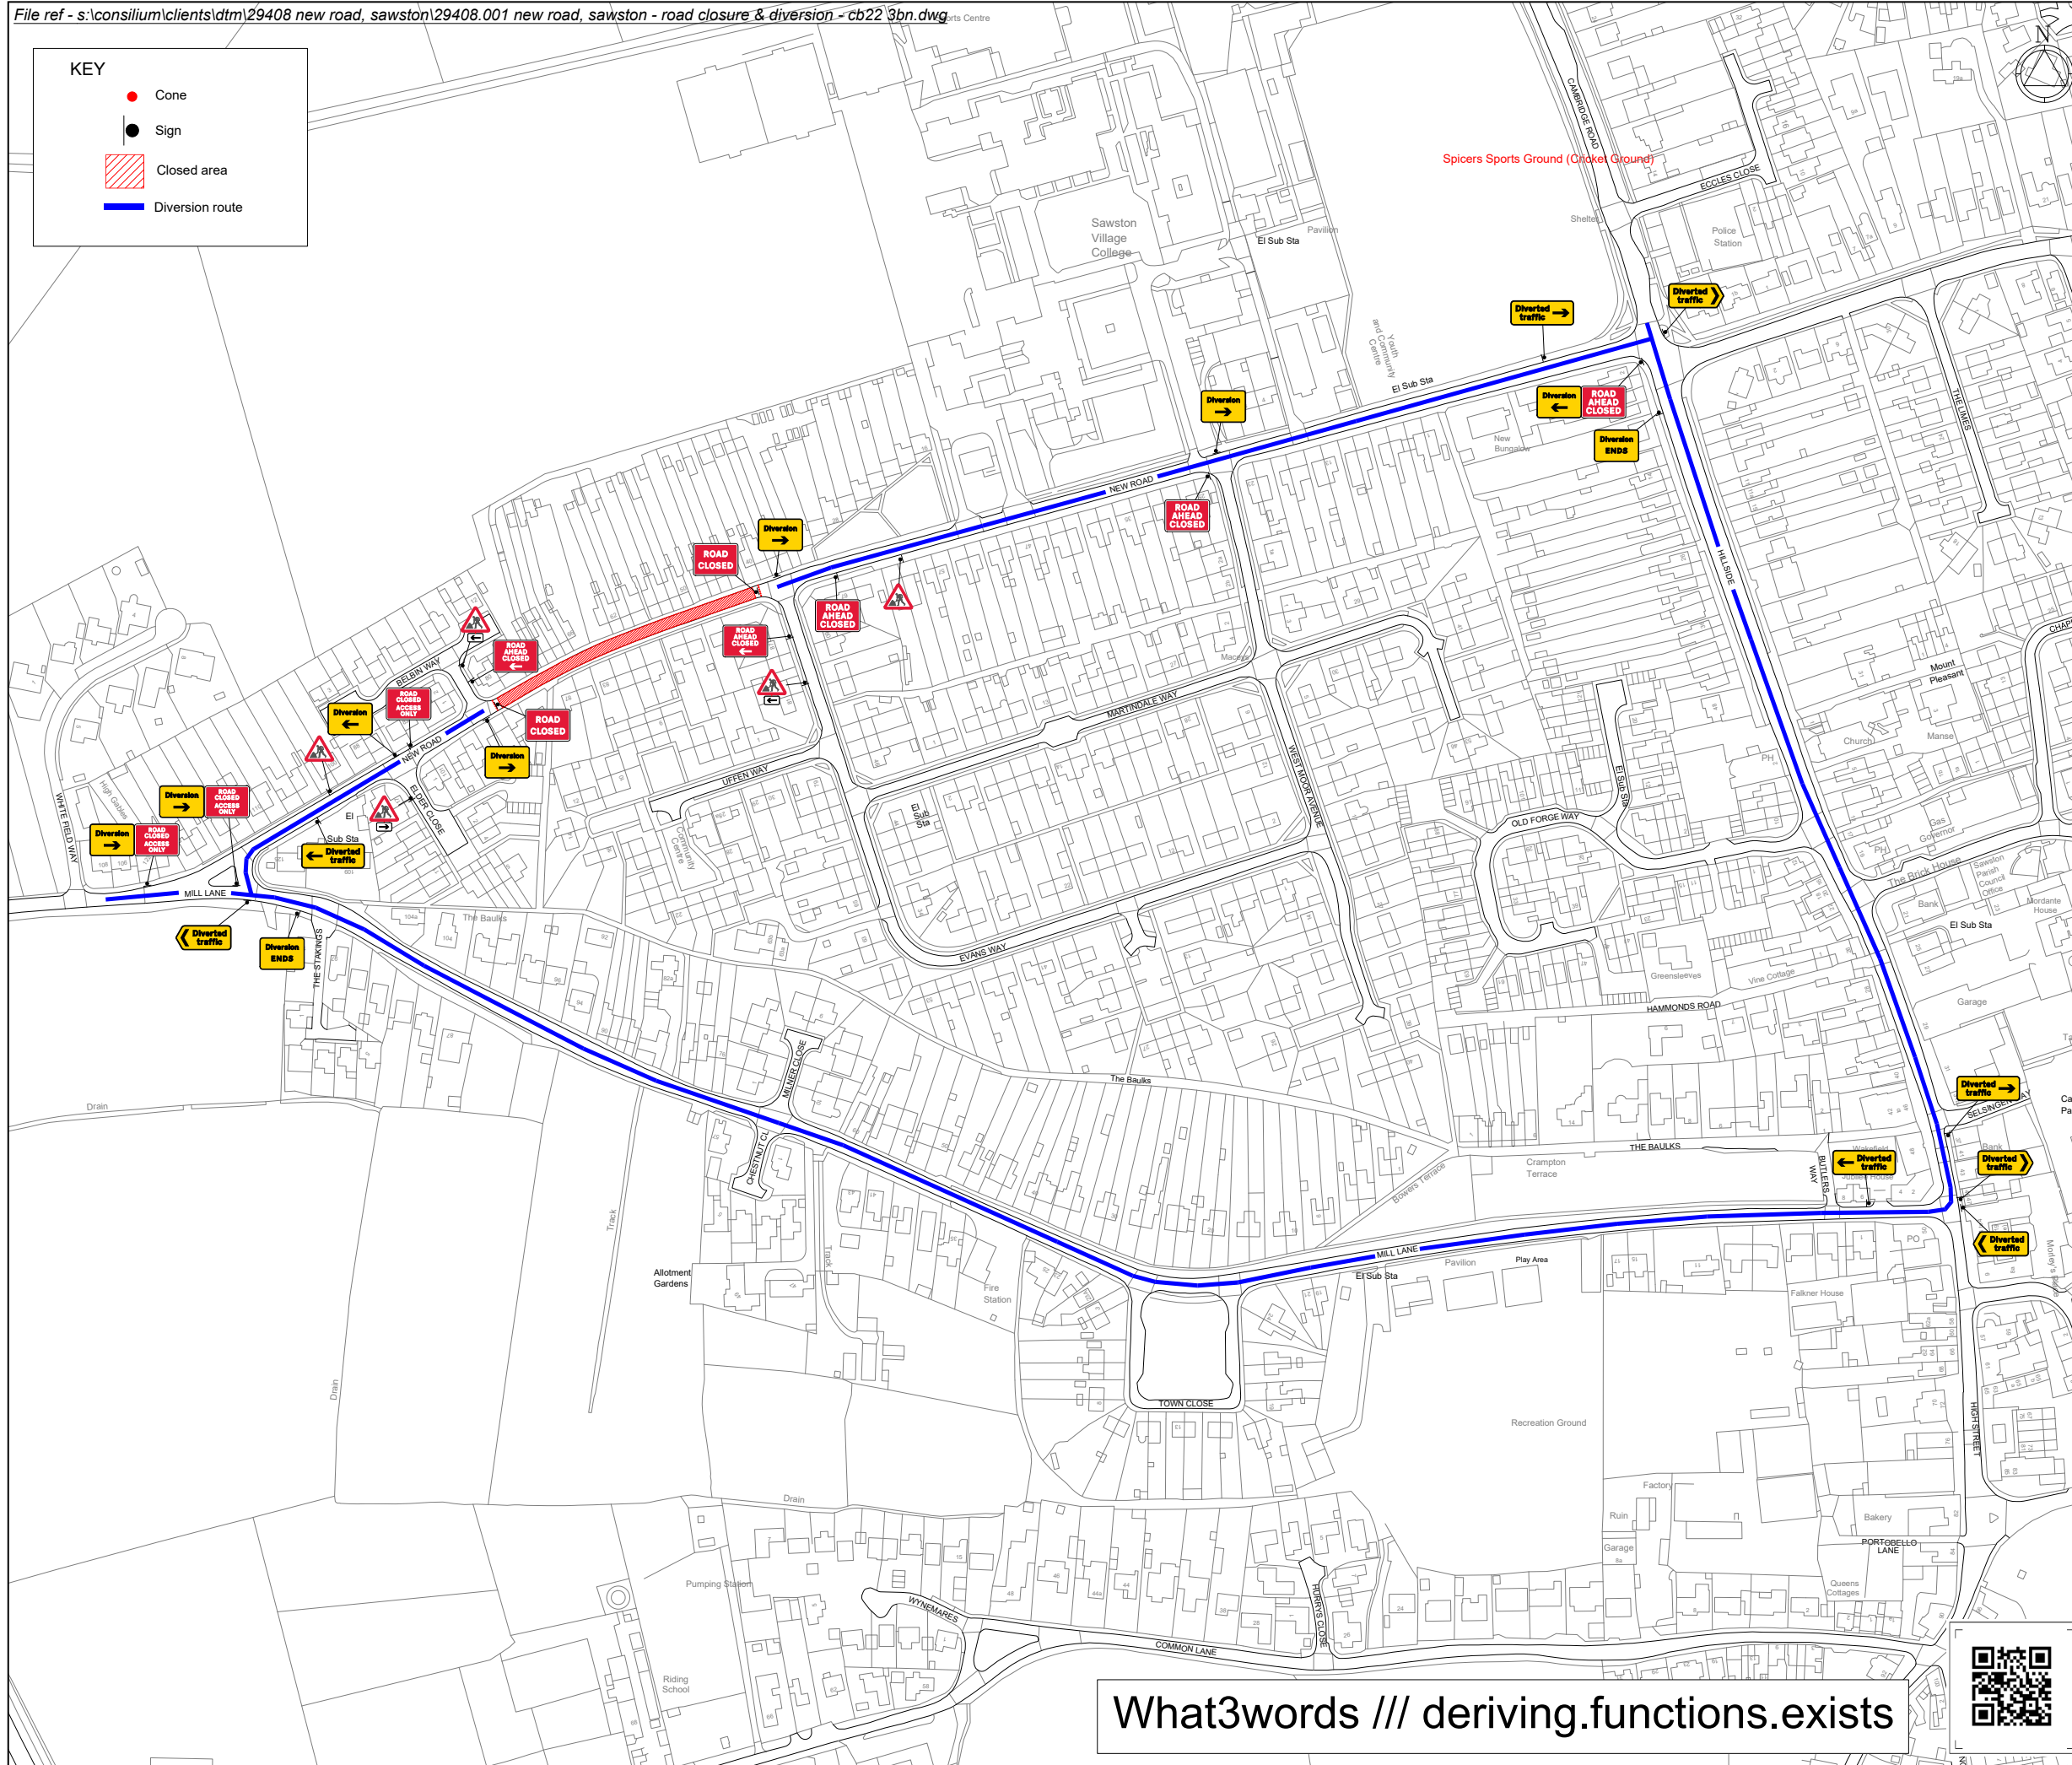

KIT LIST


Qty: 3 Ref: 13-9-RCAD Road Closed Access Only	
Qty: 2 Ref: 13-9-7010 Schedule 13-9: Road ahead closed left	
Qty: 5 Ref: 2702 Start of temporary diversion route	
Qty: 2 Ref: 2702 Start of temporary diversion route	
Qty: 2 Ref: 2702 End of temporary diversion route	
Qty: 2 Ref: 2703 Direction of temporary diversion route from junction ahead	
Qty: 2 Ref: 2703 Direction of temporary diversion route from junction ahead	
Qty: 2 Ref: 2704 Direction of temporary diversion route	
Qty: 2 Ref: 2704 Direction of temporary diversion route	
Qty: 1 Ref: 573 Direction to hazard right	
Qty: 2 Ref: 573 Direction to hazard left	
Qty: 5 Ref: 7001 Road works ahead	
Qty: 2 Ref: 7010-FP-13-9 Nature of temporary hazard ahead - Road Closed	
Qty: 3 Ref: 7010-FP-13-9 Nature of temporary hazard ahead - Road Ahead Closed	

Rev	Description	By	Chkd	Date
Revisions				

Client

Project
 New Road, Sawston
 Cambridge, CB22 3BN
 Grid Ref: 547982 , 249627

Title
 Road closure
 and diversion

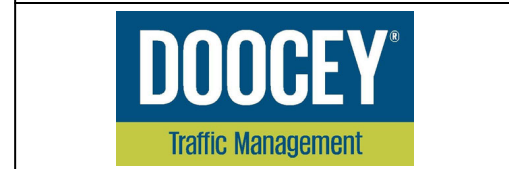

Design: AG	Drawn: AG	Chkd: TH
Date: 10/06/22	Date: 10/06/22	Date: 10/06/22
Scale: N.T.S. @ A3	Status: PROPOSED	
Drawing No		Rev:
29408.001		

What3words /// deriving.functions.exists

