


KEY

- Cone
- Sign
- ▨ Closed area
- Diversion route

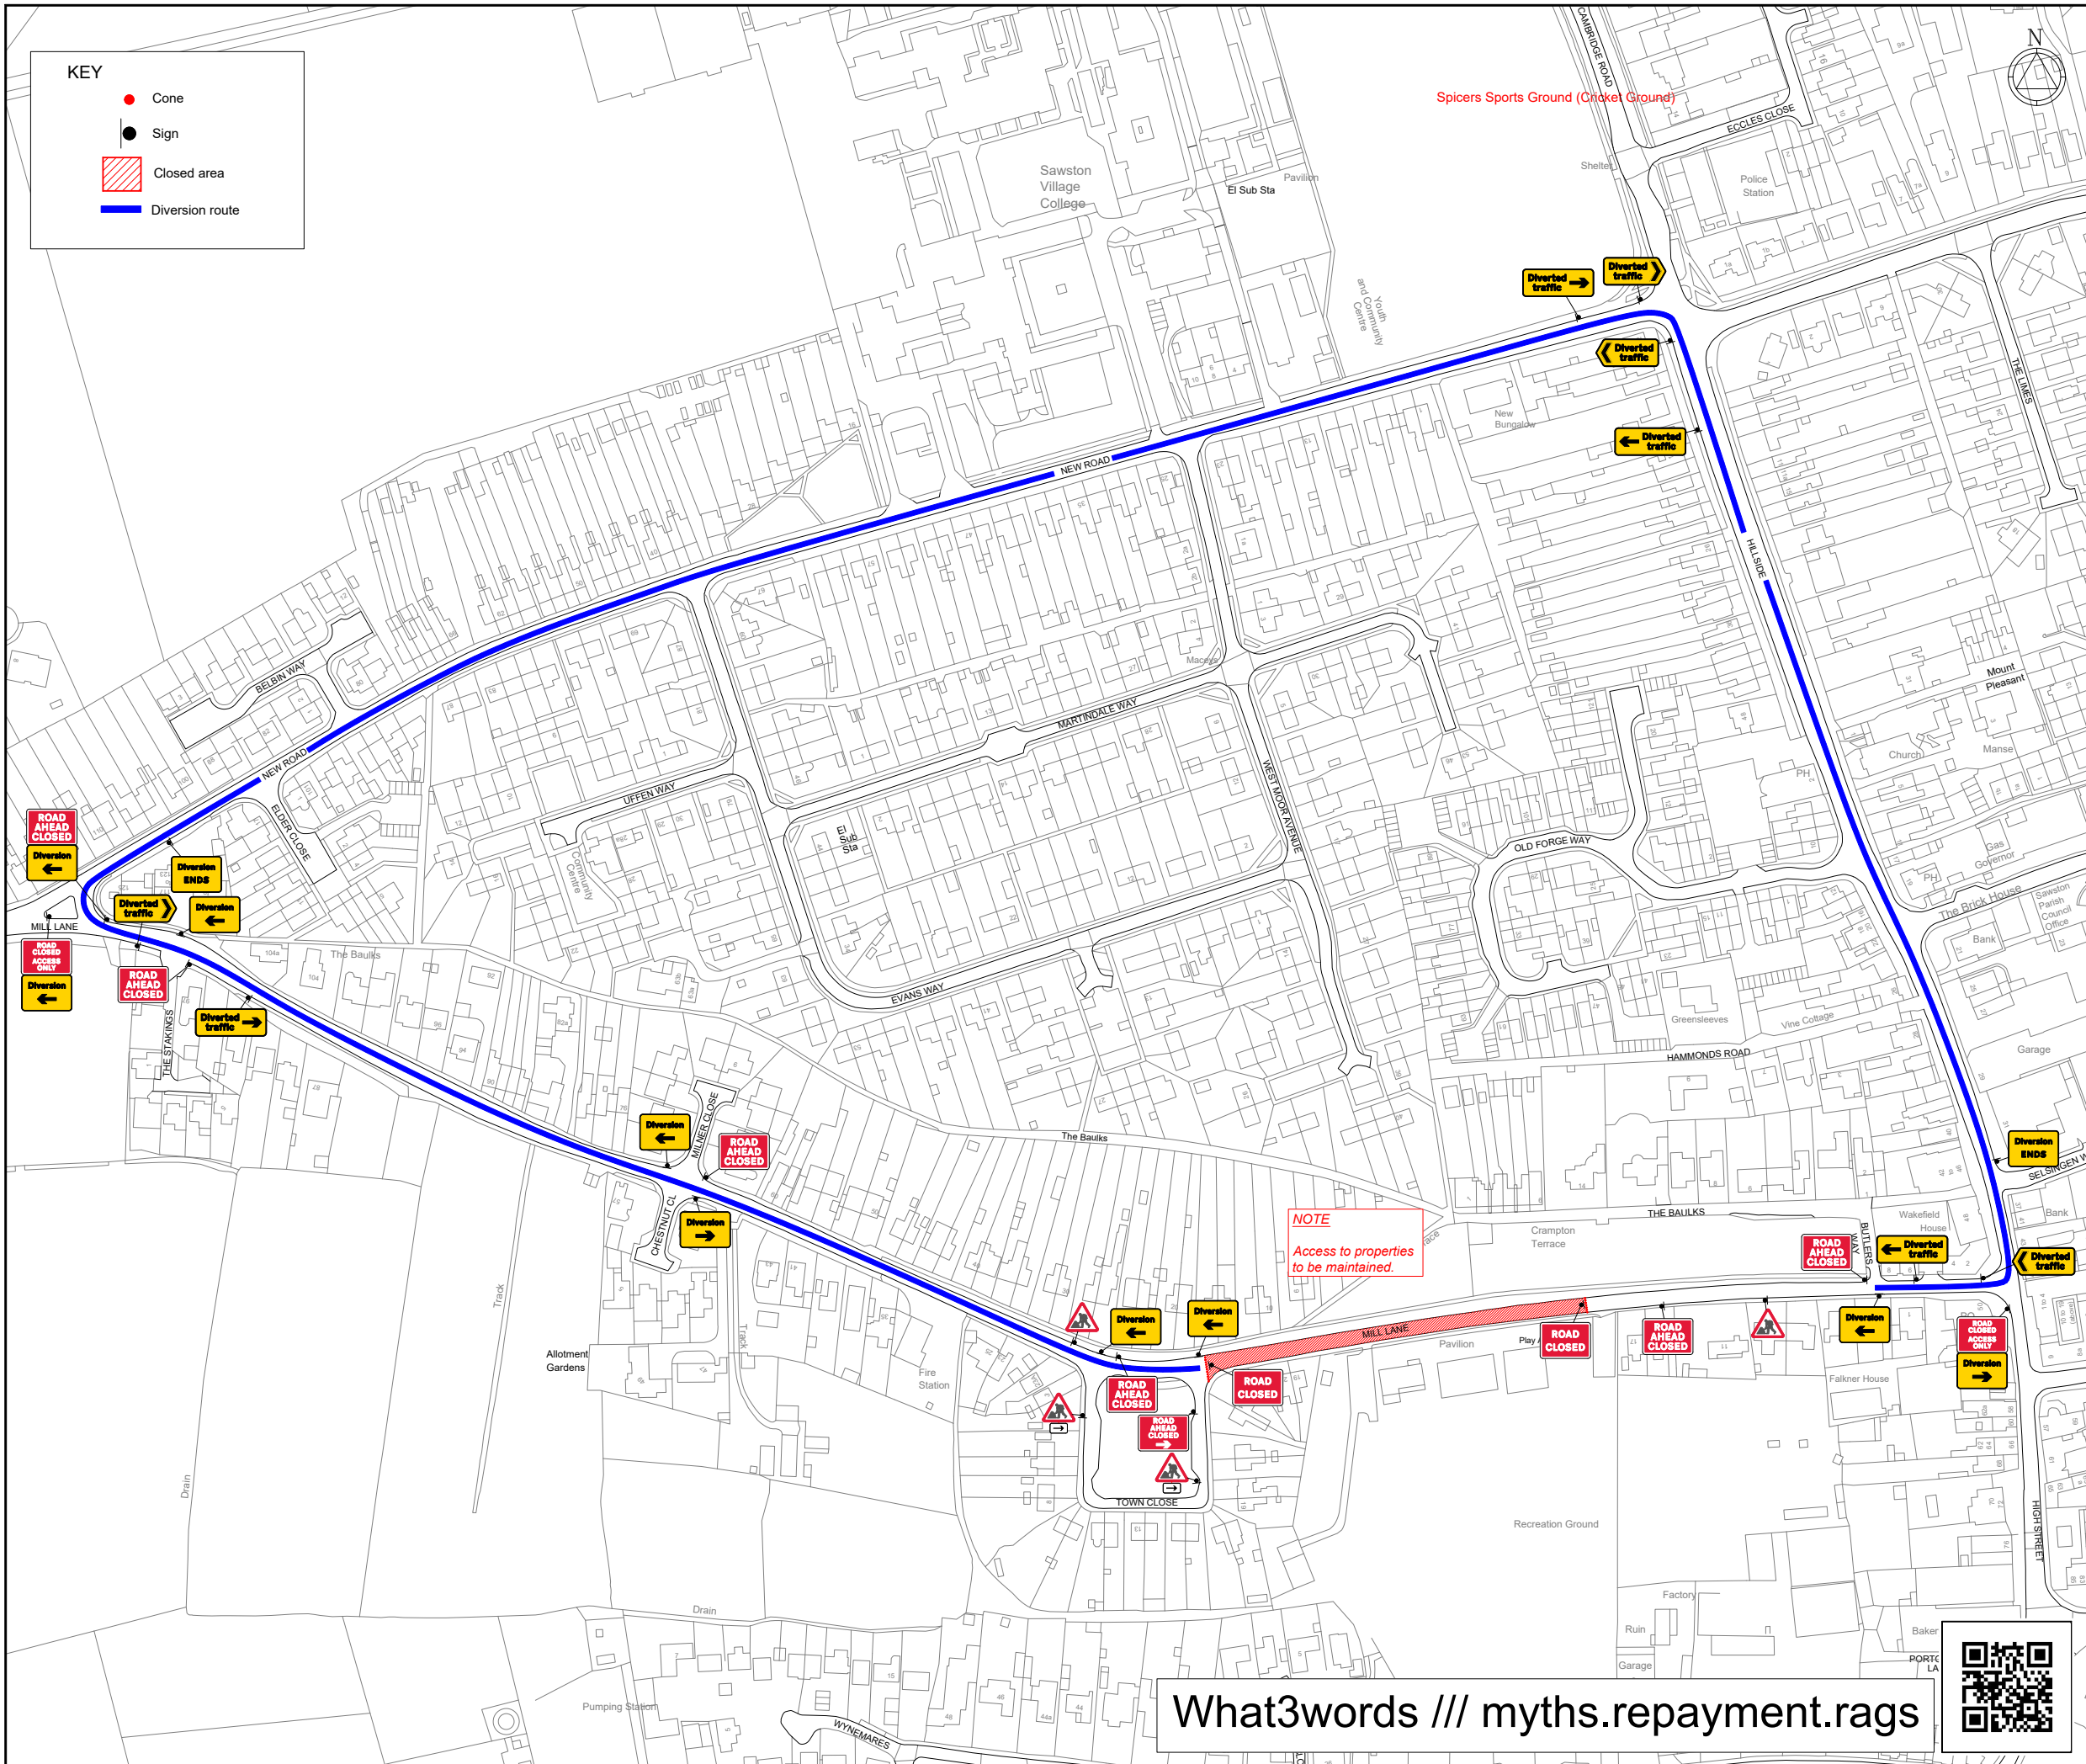

KIT LIST	
Qty: 2 Ref: 13-9-RCAD Road Closed Access Only	
Qty: 1 Ref: 13-9-7010 ROAD AHEAD CLOSED RIGHT	
Qty: 7 Ref: 2702 Start of temporary diversion route	
Qty: 2 Ref: 2702 Start of temporary diversion route	
Qty: 2 Ref: 2702 End of temporary diversion route	
Qty: 2 Ref: 2703 Direction of temporary diversion route from junction ahead	
Qty: 2 Ref: 2703 Direction of temporary diversion route from junction ahead	
Qty: 2 Ref: 2704 Direction of temporary diversion route	
Qty: 2 Ref: 2704 Direction of temporary diversion route	
Qty: 2 Ref: 573 Direction to hazard right	
Qty: 4 Ref: 7001 Road works ahead	
Qty: 2 Ref: 7010-FP-13-9 Nature of temporary hazard ahead - Road Closed	
Qty: 6 Ref: 7010-FP-13-9 Nature of temporary hazard ahead - Road Ahead Closed	

Rev	Description	By	Chkd	Date
Revisions				

Client

South Staffs Water

Project
21 Mill Lane
Sawston, CB22 3HY
Grid Ref: 548333 , 249347

Title
Road closure and diversion

Design: TJD	Drawn: TJD	Chkd: TH
Date: 14/11/23	Date: 14/11/23	Date: 14/11/23
Scale: NTS @ A3	Status: PROPOSED	
Drawing No 37230.001	Rev:	

What3words /// myths.repayment.rags

