

Betongpark Limited
Hackney Depot, 5 Sheep Lane, London, E8 4QS

All drawings and written material are the sole property of Betongpark Limited and may not be duplicated, published or used without express written consent. This drawing is not licensed for reuse. Copyright of this document remains with the designer.

LEGEND

PROJECT:
Sawston skatepark

CLIENT:

SCALE AT A3: 1:100

DRAWN BY:
SE

CHECKED BY:
NG

SHEET PURPOSE:
CONSULTATION

REV. DRAWN BY:

DESCRIPTION



Proposed plan

DRAWING NUMBER

01

ISSUE:

C01

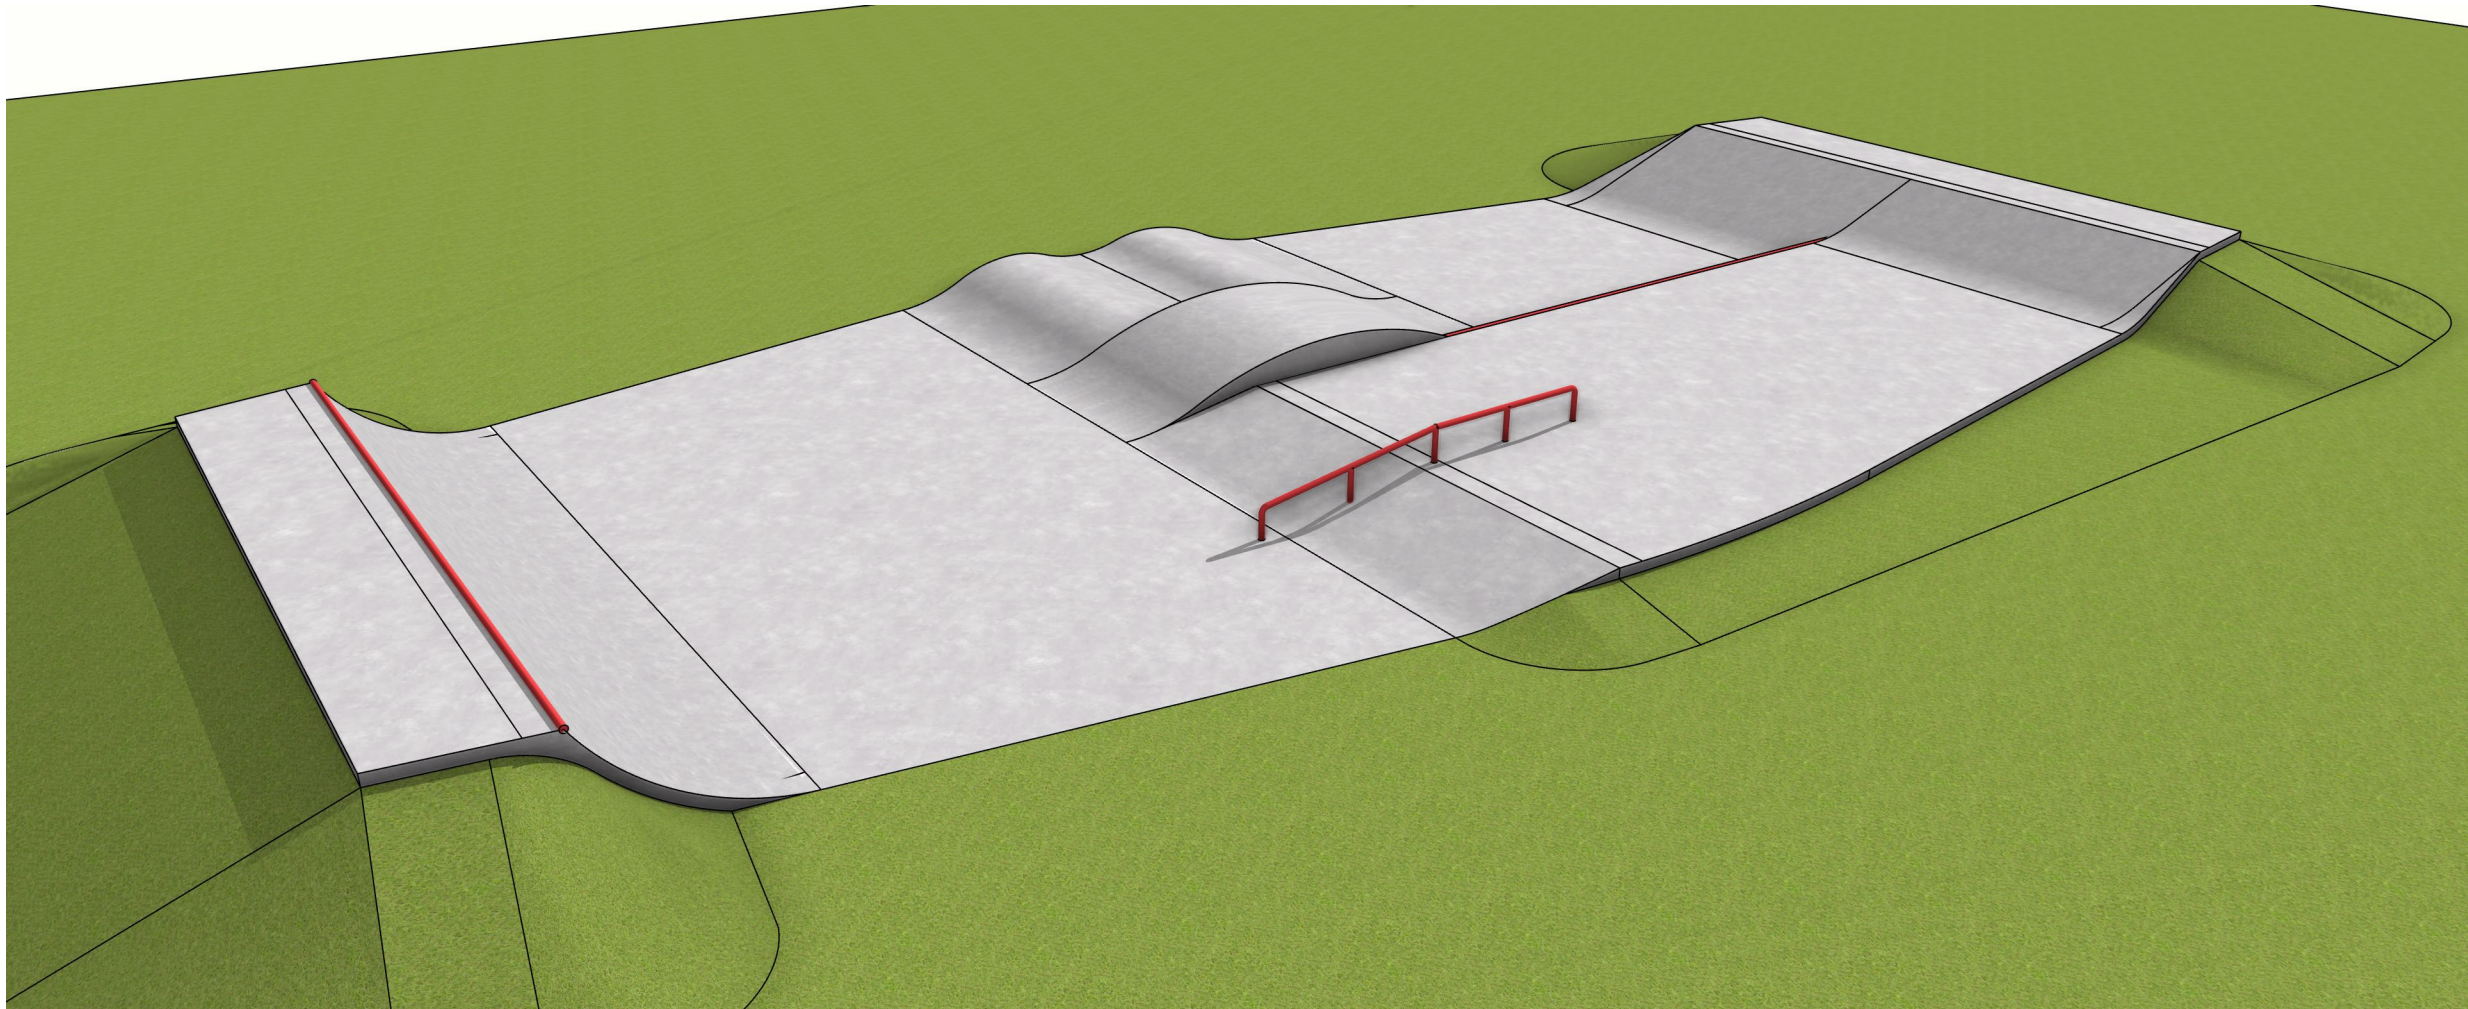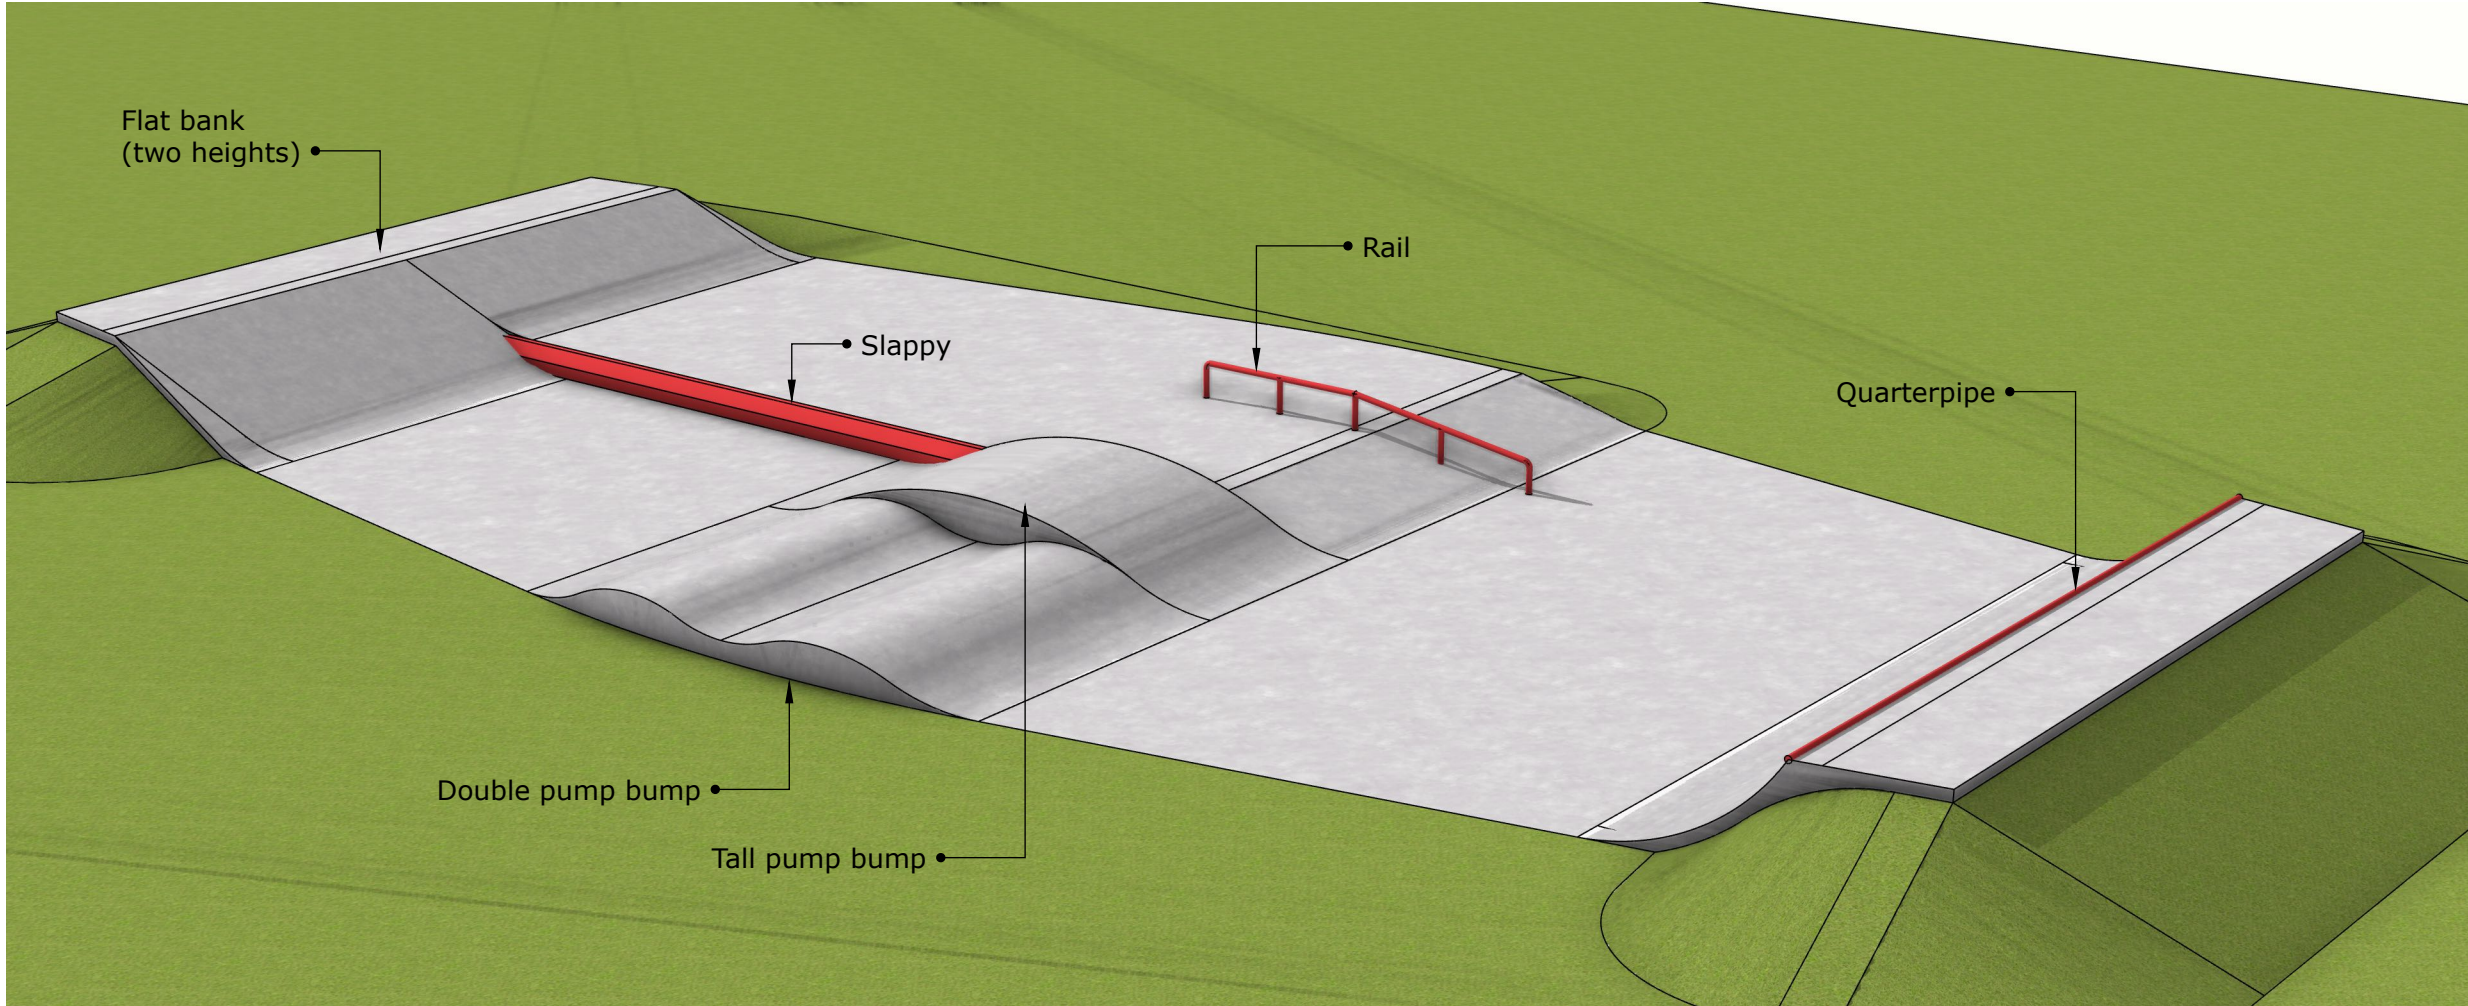

Betongpark Limited
Hackney Depot, 5 Sheep Lane, London, E8 4QS

All drawings and written material are the sole property of Betongpark Limited and may not be duplicated, published or used without express written consent. This drawing is not licensed for reuse. Copyright of this document remains with the designer.

LEGEND

PROJECT:
Sawston skatepark

CLIENT:

SCALE AT A3: Not to scale

DRAWN BY:
SE

CHECKED BY:
NG

SHEET PURPOSE:
CONSULTATION



REV. DRAWN BY:

DESCRIPTION

Overview 3D visuals

DRAWING NUMBER
02

ISSUE:
C01

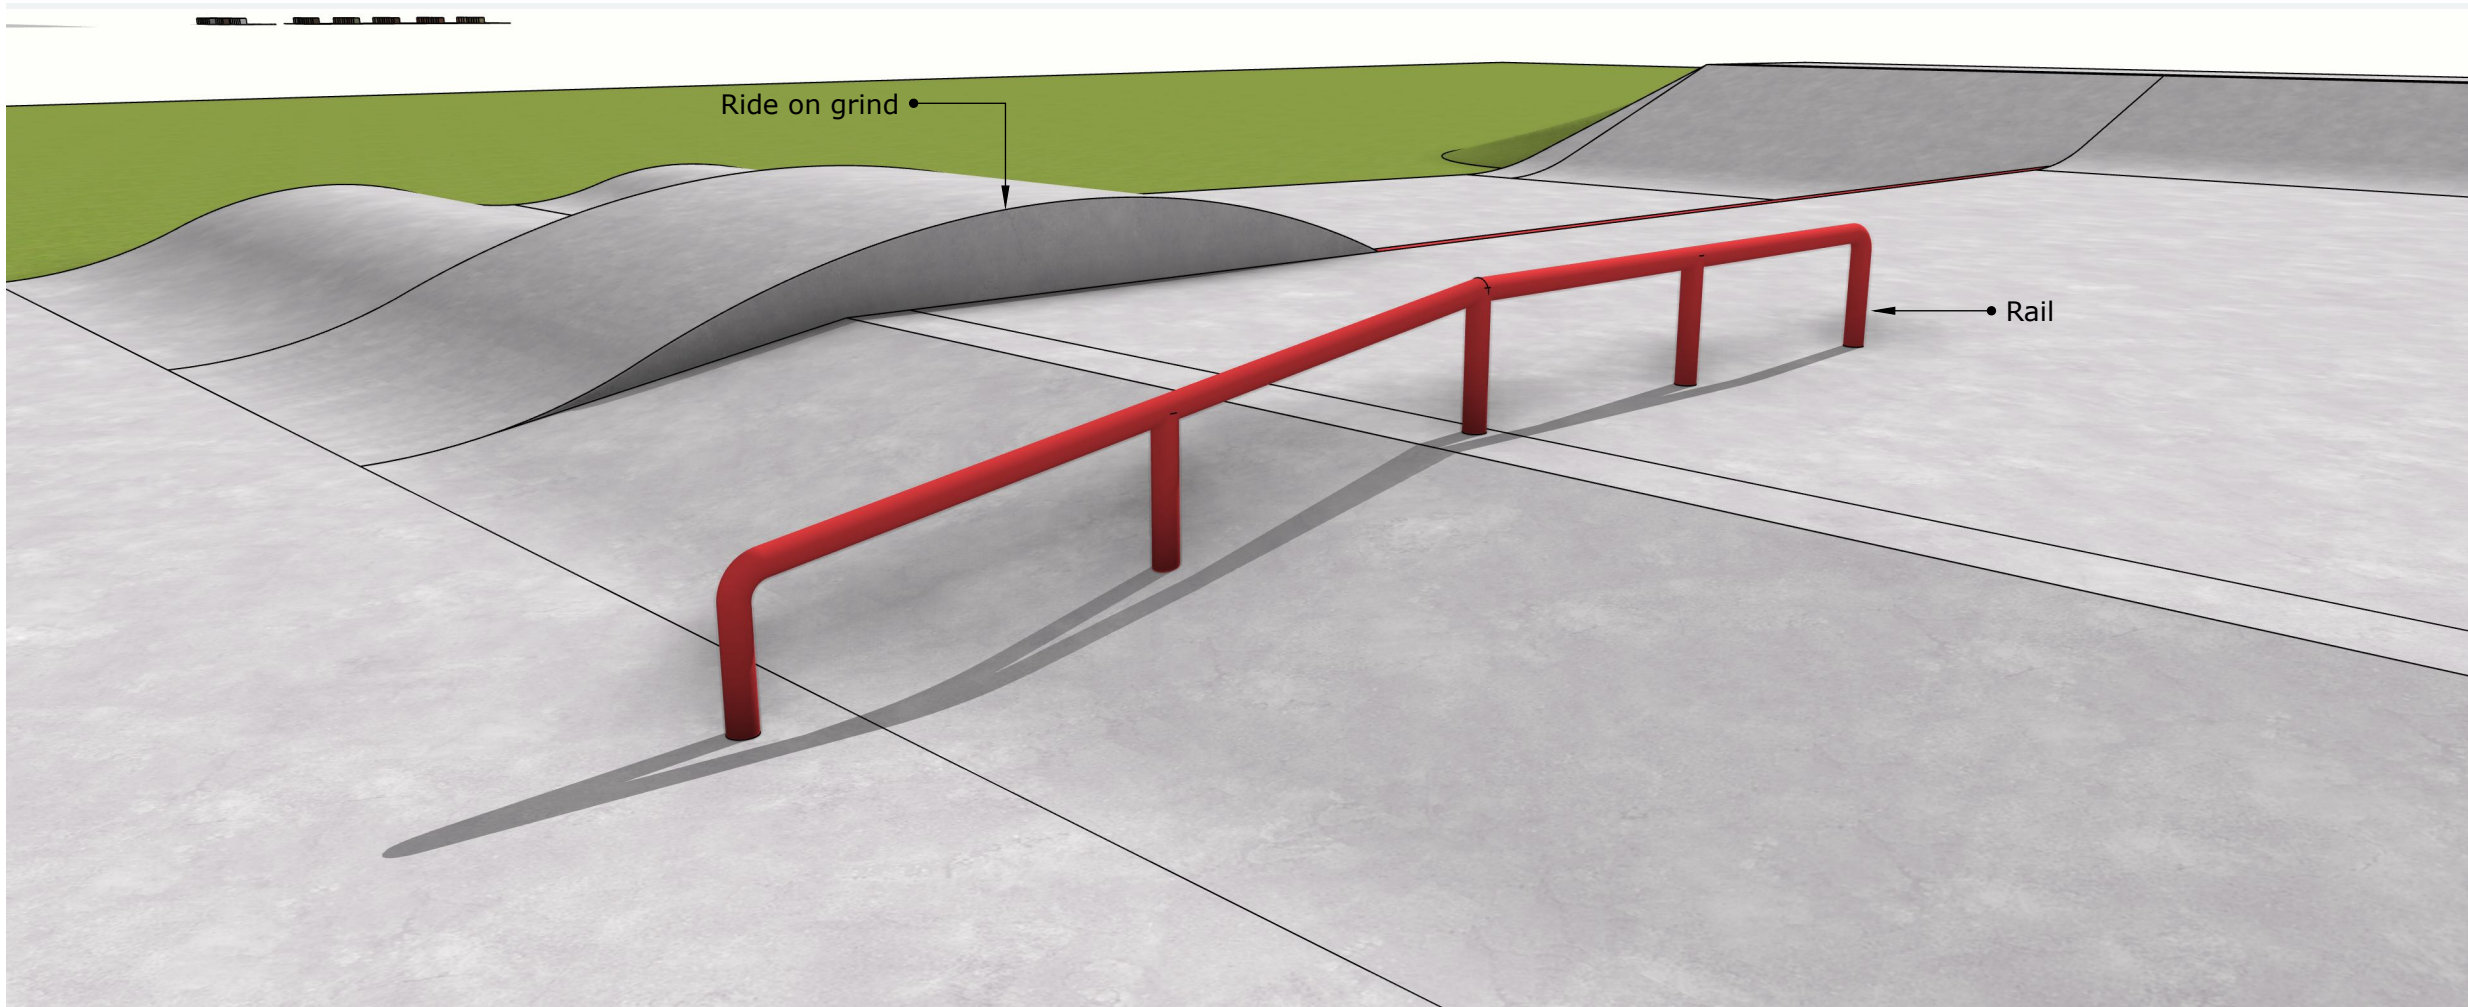
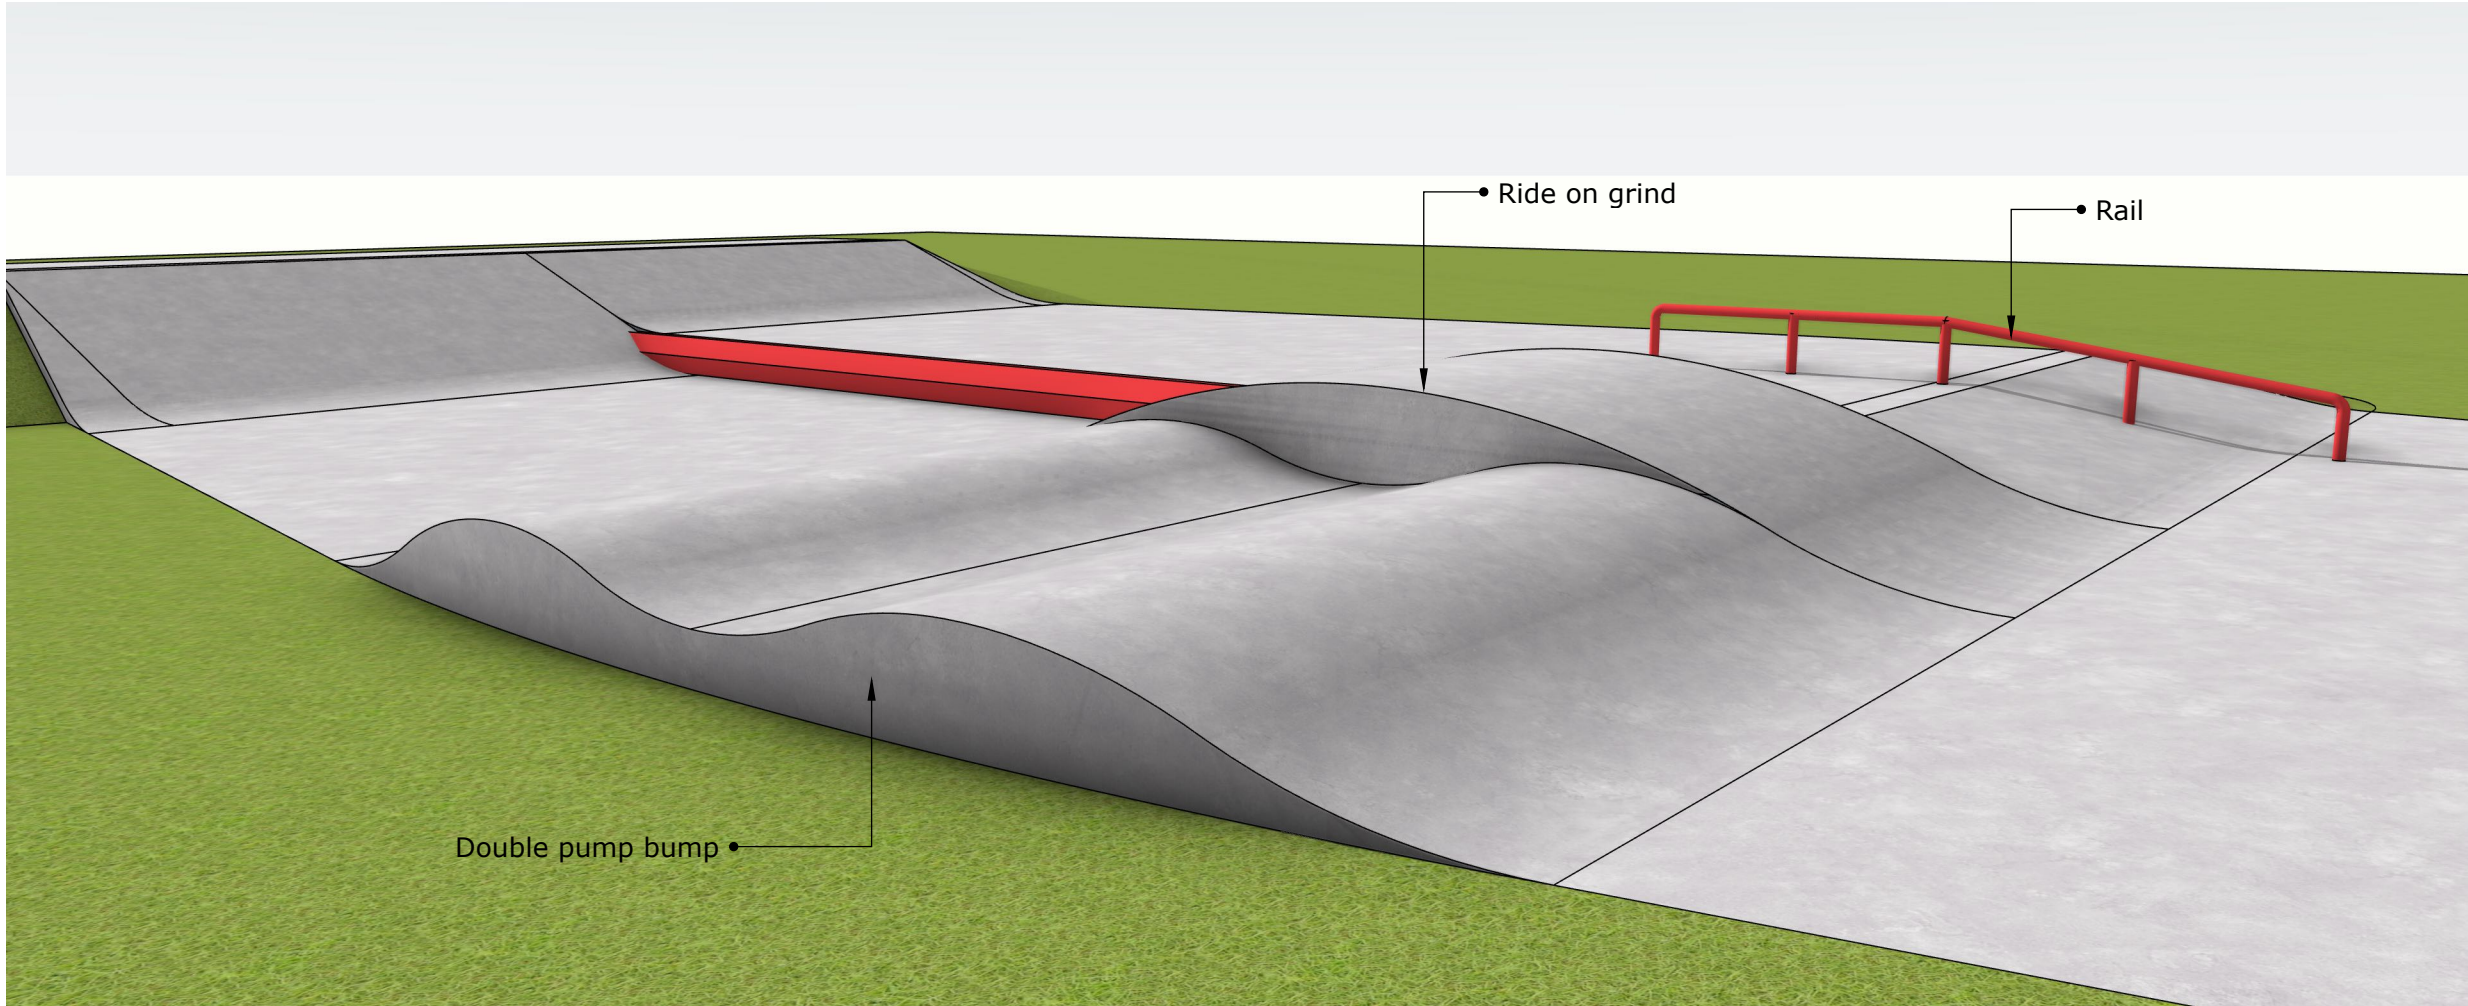


Betongpark Limited
Hackney Depot, 5 Sheep Lane, London, E8 4QS

All drawings and written material are the sole property of Betongpark Limited and may not be duplicated, published or used without express written consent. This drawing is not licensed for reuse. Copyright of this document remains with the designer.

LEGEND

PROJECT: Sawston skatepark	
CLIENT:	
SCALE AT A3: Not to scale	
DRAWN BY: SE	CHECKED BY: NG
SHEET PURPOSE: CONSULTATION	
REV. DRAWN BY:	
DESCRIPTION Eye level visuals 01	
DRAWING NUMBER 03	ISSUE: C01

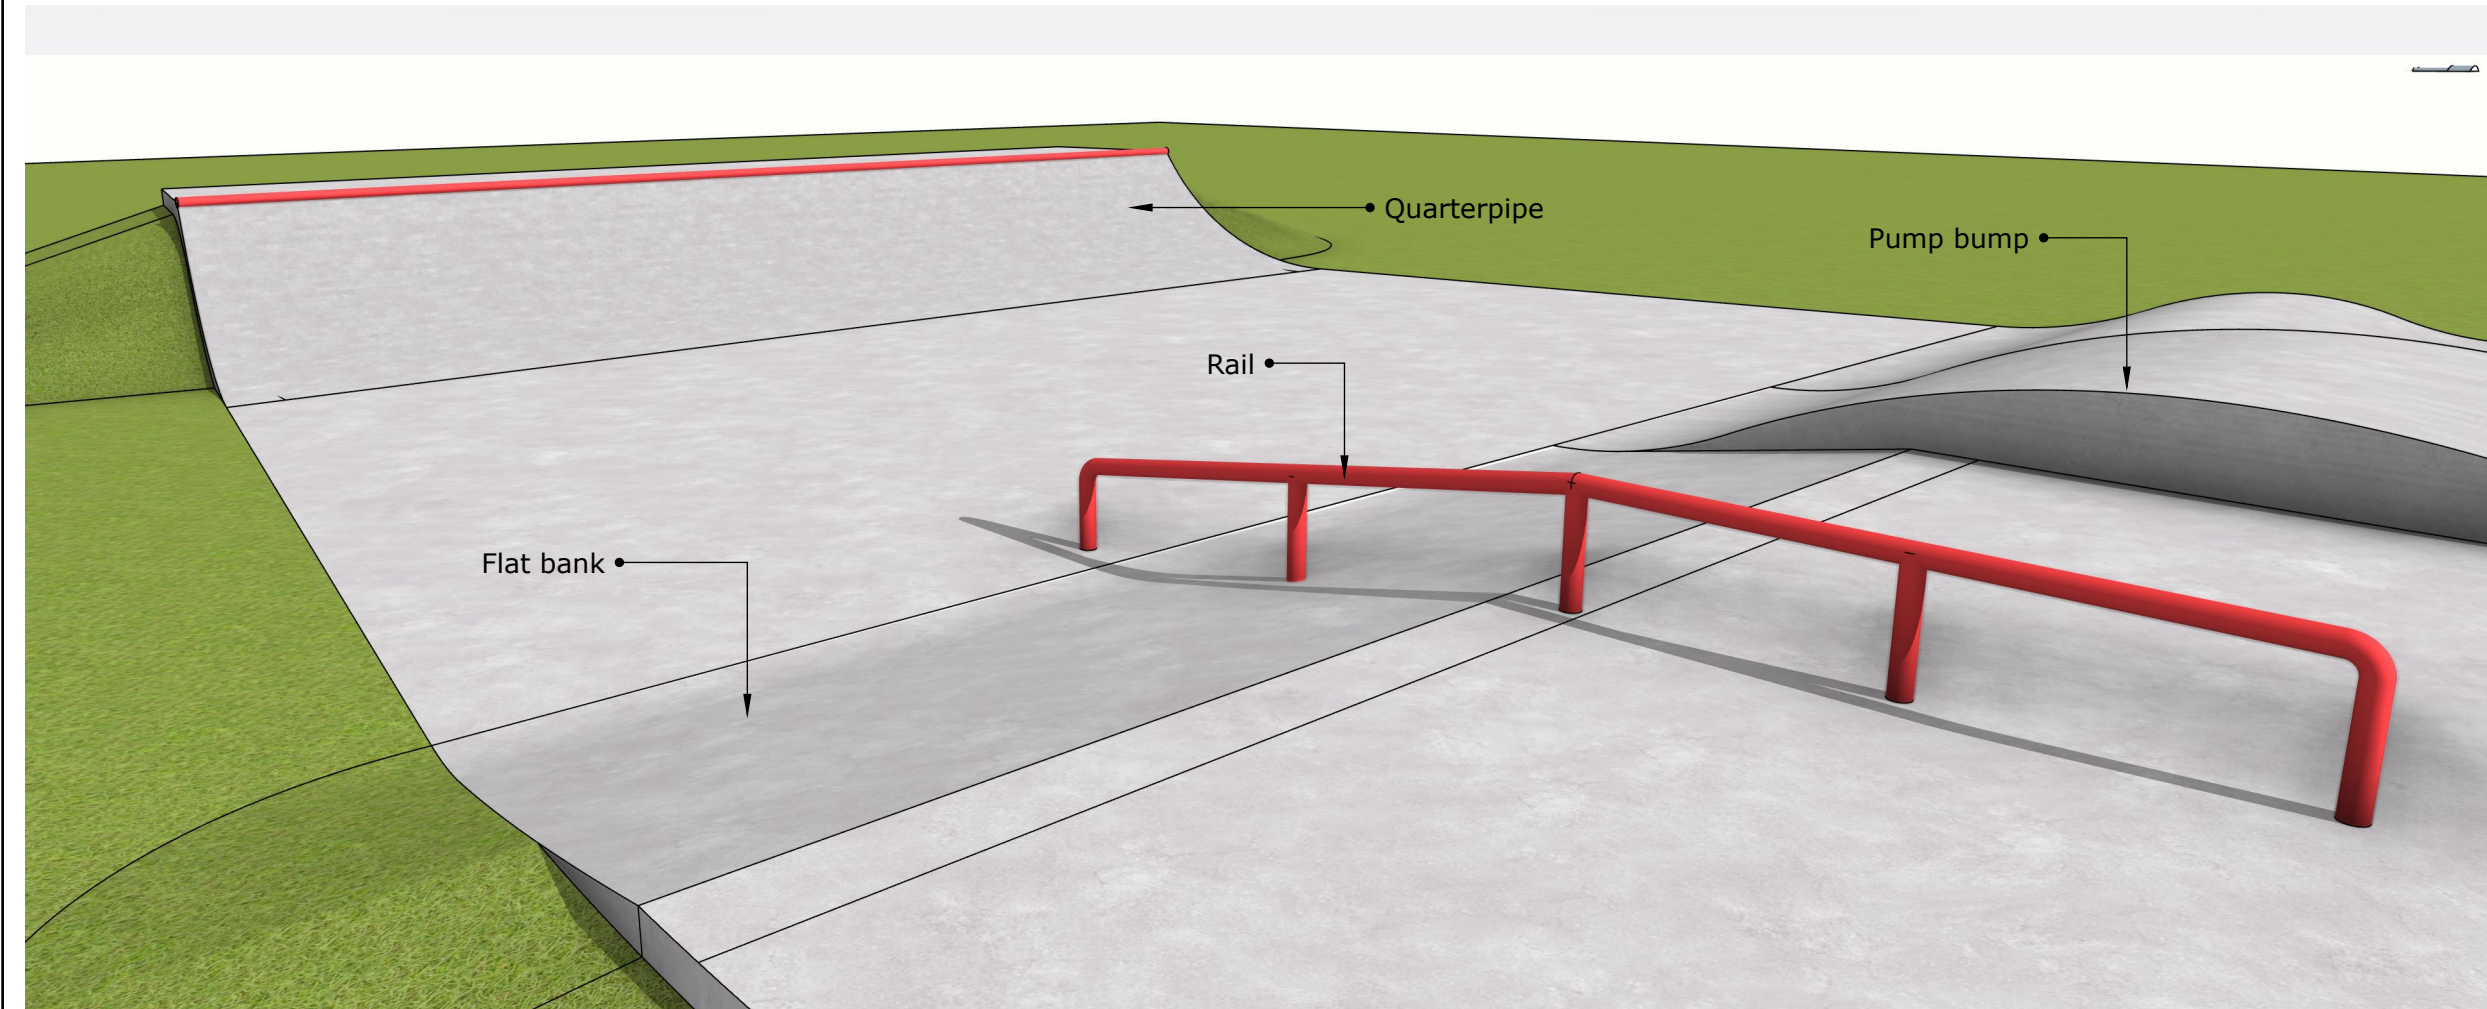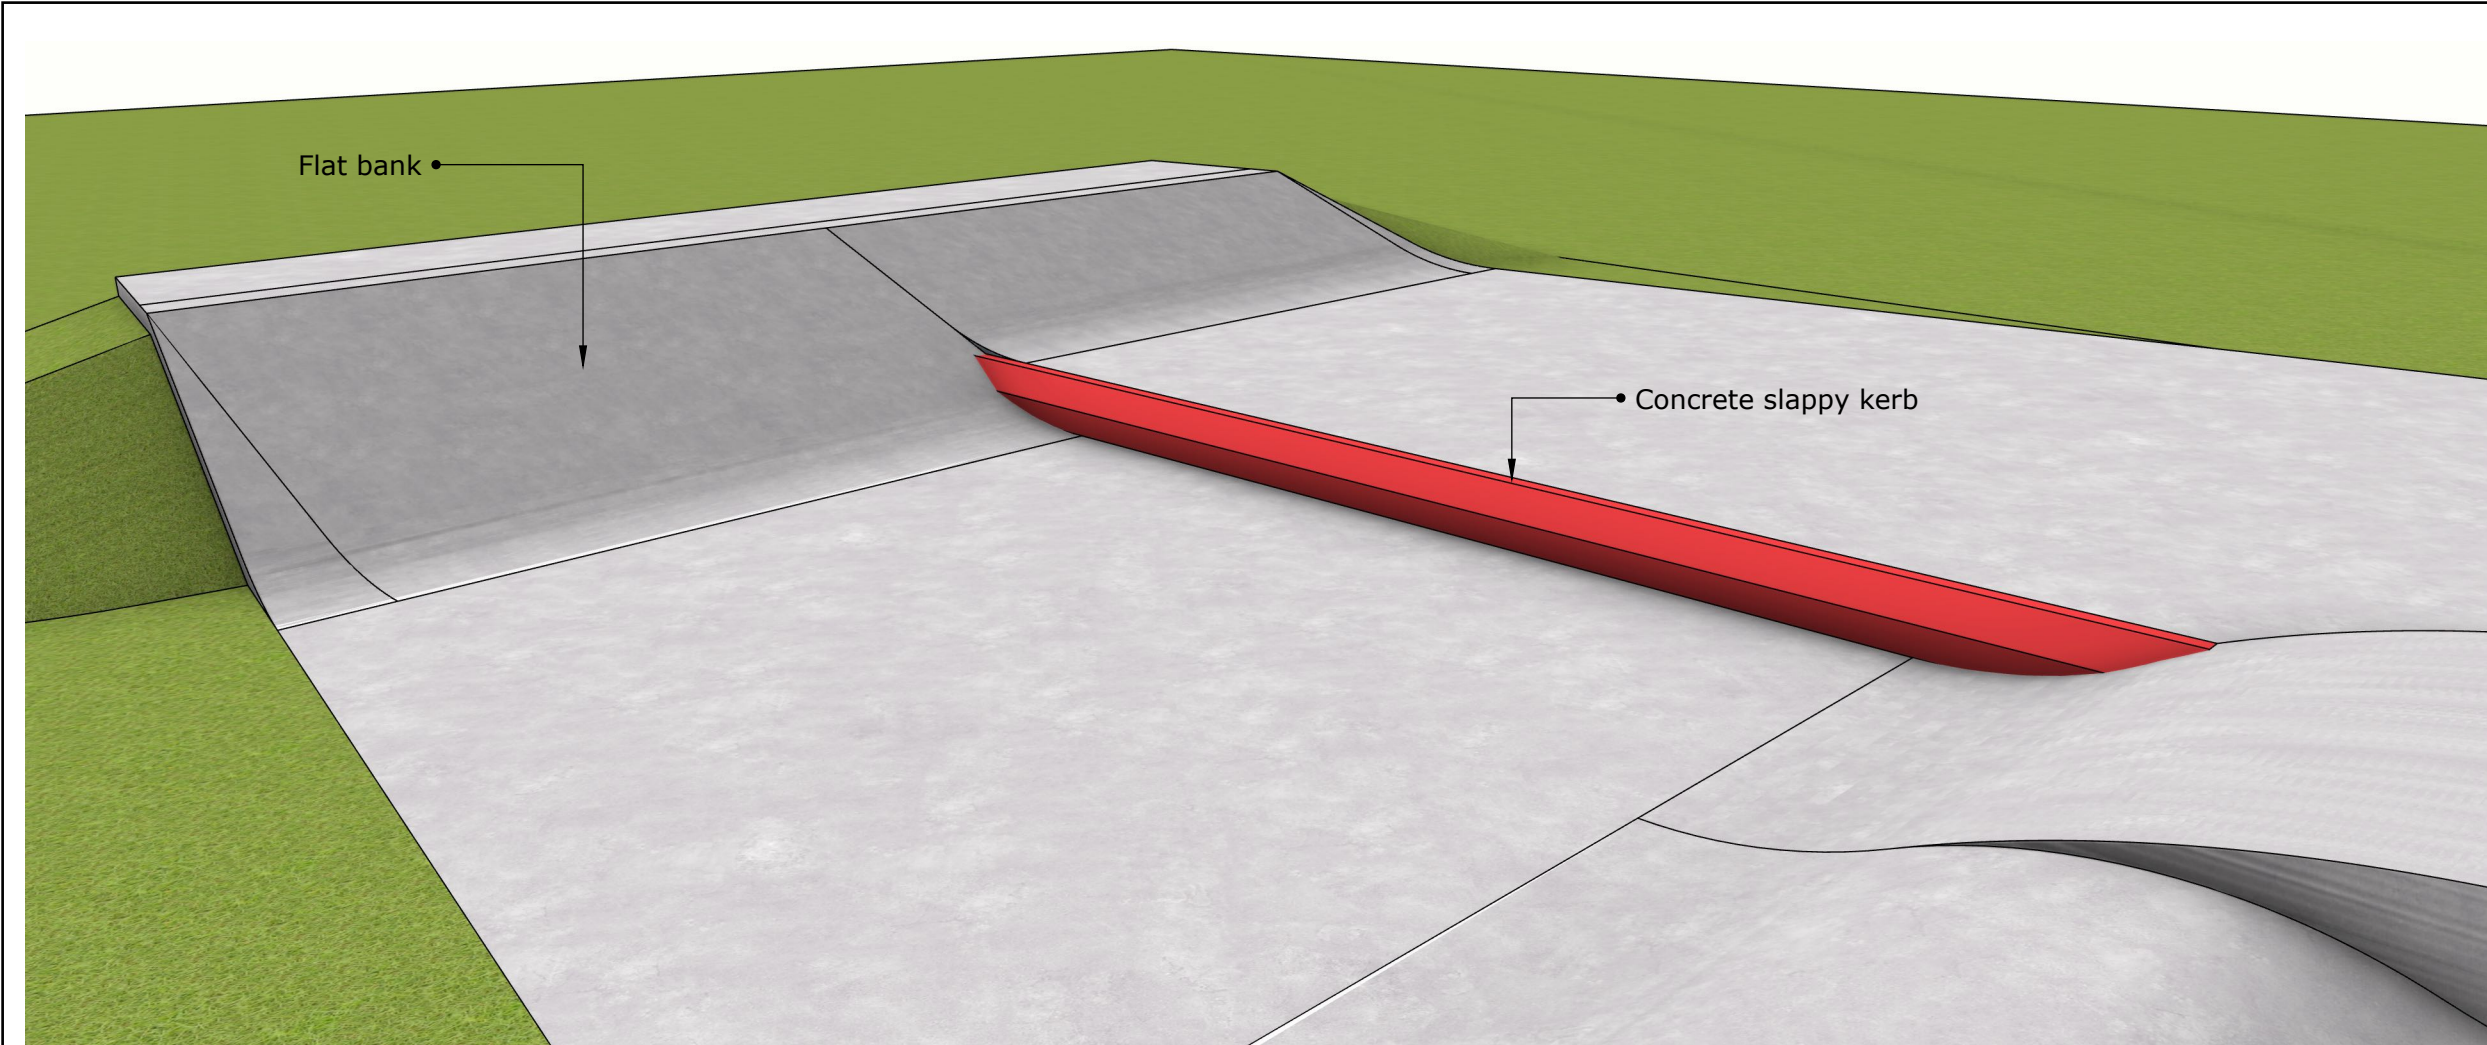

Betongpark Limited
Hackney Depot, 5 Sheep Lane, London, E8 4QS

All drawings and written material are the sole property of Betongpark Limited and may not be duplicated, published or used without express written consent. This drawing is not licensed for reuse. Copyright of this document remains with the designer.

LEGEND

PROJECT: Sawston skatepark	
CLIENT:	
SCALE AT A3: Not to scale	
DRAWN BY: SE	CHECKED BY: NG
SHEET PURPOSE: CONSULTATION	
REV. DRAWN BY:	
DESCRIPTION Eye level visuals 02	
DRAWING NUMBER 04	ISSUE: C01



All drawings and written material are the sole property of Betongpark Limited and may not be duplicated, published or used without express written consent. This drawing is not licensed for reuse. Copyright of this document remains with the designer.

LEGEND

PROJECT:
Sawston skatepark

CLIENT:

SCALE AT A3: 1:100

DRAWN BY:
SE

CHECKED BY: NG

SHEET PURPOSE:
CONSULTATION

REV. DRAWN BY:

DESCRIPTION


Proposed plan linework

DRAWING NUMBER

05

	ISSUE:
--	---------------

C01

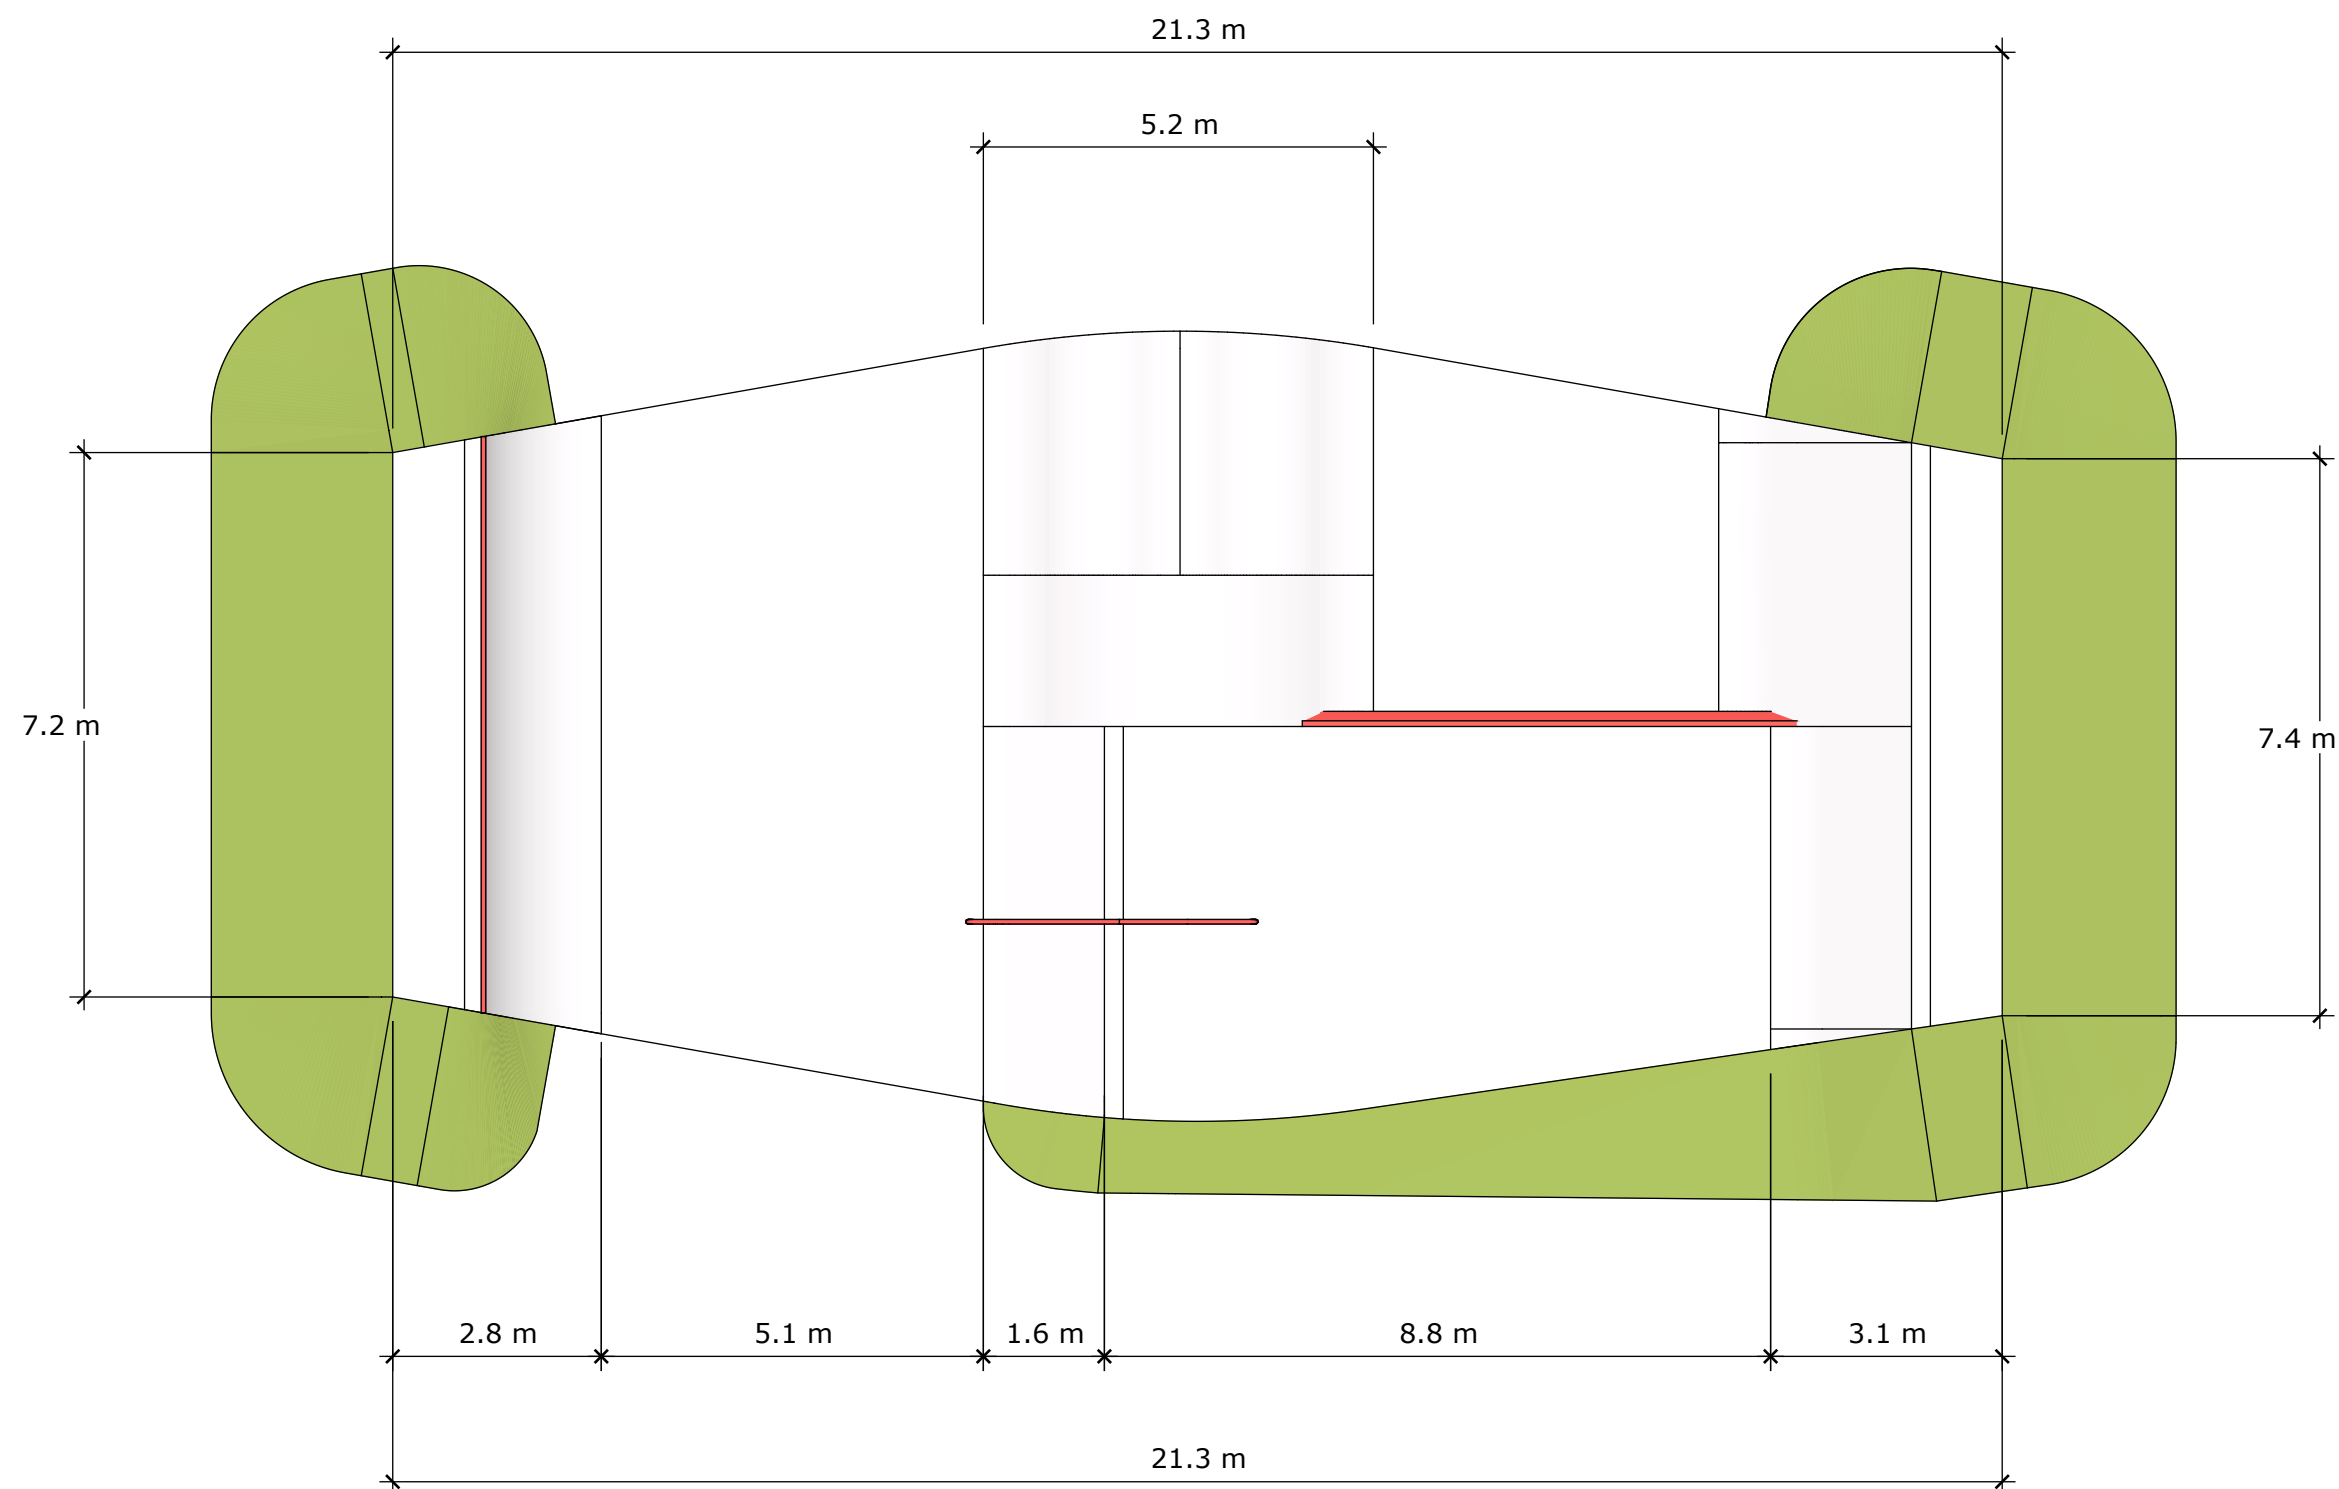



Betongpark Limited
Hackney Depot, 5 Sheep Lane, London, E8 4QS

All drawings and written material are the sole property of Betongpark Limited and may not be duplicated, published or used without express written consent. This drawing is not licensed for reuse. Copyright of this document remains with the designer.

LEGEND

PROJECT: Sawston skatepark	
CLIENT:	
SCALE AT A3: 1:100	
DRAWN BY: SE	CHECKED BY: NG
SHEET PURPOSE: CONSULTATION	
REV. DRAWN BY:	
DESCRIPTION Proposed context plan	
DRAWING NUMBER 06	ISSUE: C01